

CITY OF HAYWARD
HEART OF THE BAY

**DEPARTMENT OF PUBLIC WORKS
ENGINEERING DIVISION**

DESIGNED BY:	CHECKED BY:
DRAWN BY:	APPROVAL RECD.:
APPROVED BY:	
KATHY GARCIA DEP. DIR. PUBLIC WORKS	ALEX AMERI INTERIM DIR. PUBLIC WORKS
PROJ. NO. 07481 & 07482	FILE NO. E-2157

HAYWARD FIRE STATION #6 & FIRE TRAINING CENTER

1401 WEST WINTON AVE. HAYWARD, CA 94545

REVISIONS

No.	Description	Date

PERMIT SUBMITTAL



Sheet Title
**BUILDING 1
FIRST LEVEL FLOOR PLAN**

Drawn By: SF Checked By: EW

Scale:
As Indicated

Date:
September 21, 2018

Project No.: 2016039

1-A2.10
Drawing No.

If this drawing is not 30" x 42", it is a reduced print. Scale accordingly. All rights reserved. Material may not be reproduced in any form without permission from RossDrulisCusenbery Architecture, Inc.

GENERAL SHEET NOTES


- SEE SHEET 1-A0.10 FOR ACCESSIBLE MOUNTING HEIGHTS AND CLEARANCES.
- INTERIOR OF STUD WALL AND COLUMN BOX DIMENSIONS MEASURED TO FACE OF FRAMING, U.O.N.
- EXTERIOR WALL DIMENSIONS MEASURED TO FACE OF FINISH, U.O.N.
- CONCRETE AND CMU WALL DIMENSIONS MEASURED TO FACE OF CONCRETE OR BLOCK, U.O.N.
- FOR COMPLETE STAIR COMPONENT DIMENSIONS AND LOCATIONS, REFER TO ARCH. SHEET SERIES 1-A7
- REFER TO SHEET 1-A8.00 FOR WALL TYPES
- FOR DETAIL CALLOUTS, SEE WALL SECTIONS, ENLARGED PLANS, AND INTERIOR ELEVATIONS REFERENCED IN THE 1-A2 SERIES
- FOR LOCATION AND DETAILED INFORMATION ON SIGNAGE, REFER TO "VOLUME 5 CONSTRUCTION DOCUMENT DRAWINGS (SIGNAGE)"
- "ALIGN" ANNOTATIONS AT WALLS REFER TO FACE OF FINISH, U.O.N.
- SEE PLUMBING DRAWINGS FOR FLOOR DRAIN AND CLEANOUT LOCATIONS

WALL LEGEND


- CONCRETE WALL, S.S.D. FOR THICKNESS & REINFORCING
- METAL STUD-FRAMED WALL PER WALL TYPE (SEE SHEET 1-A8.00)
- ALUMINUM CURTAIN WALL or STOREFRONT


SHEET KEYNOTE LEGEND

- 08 70.01 AUTOMATIC DOOR ACTUATOR FOR MAIN ENTRY DOORS LOCATED ON ENTRY STANCHION IN SEAT WALL. CONTRACTOR TO COORDINATE INSTALLATION OF ALL NECESSARY CONDUITS AND ELECTRICAL CONNECTIONS.

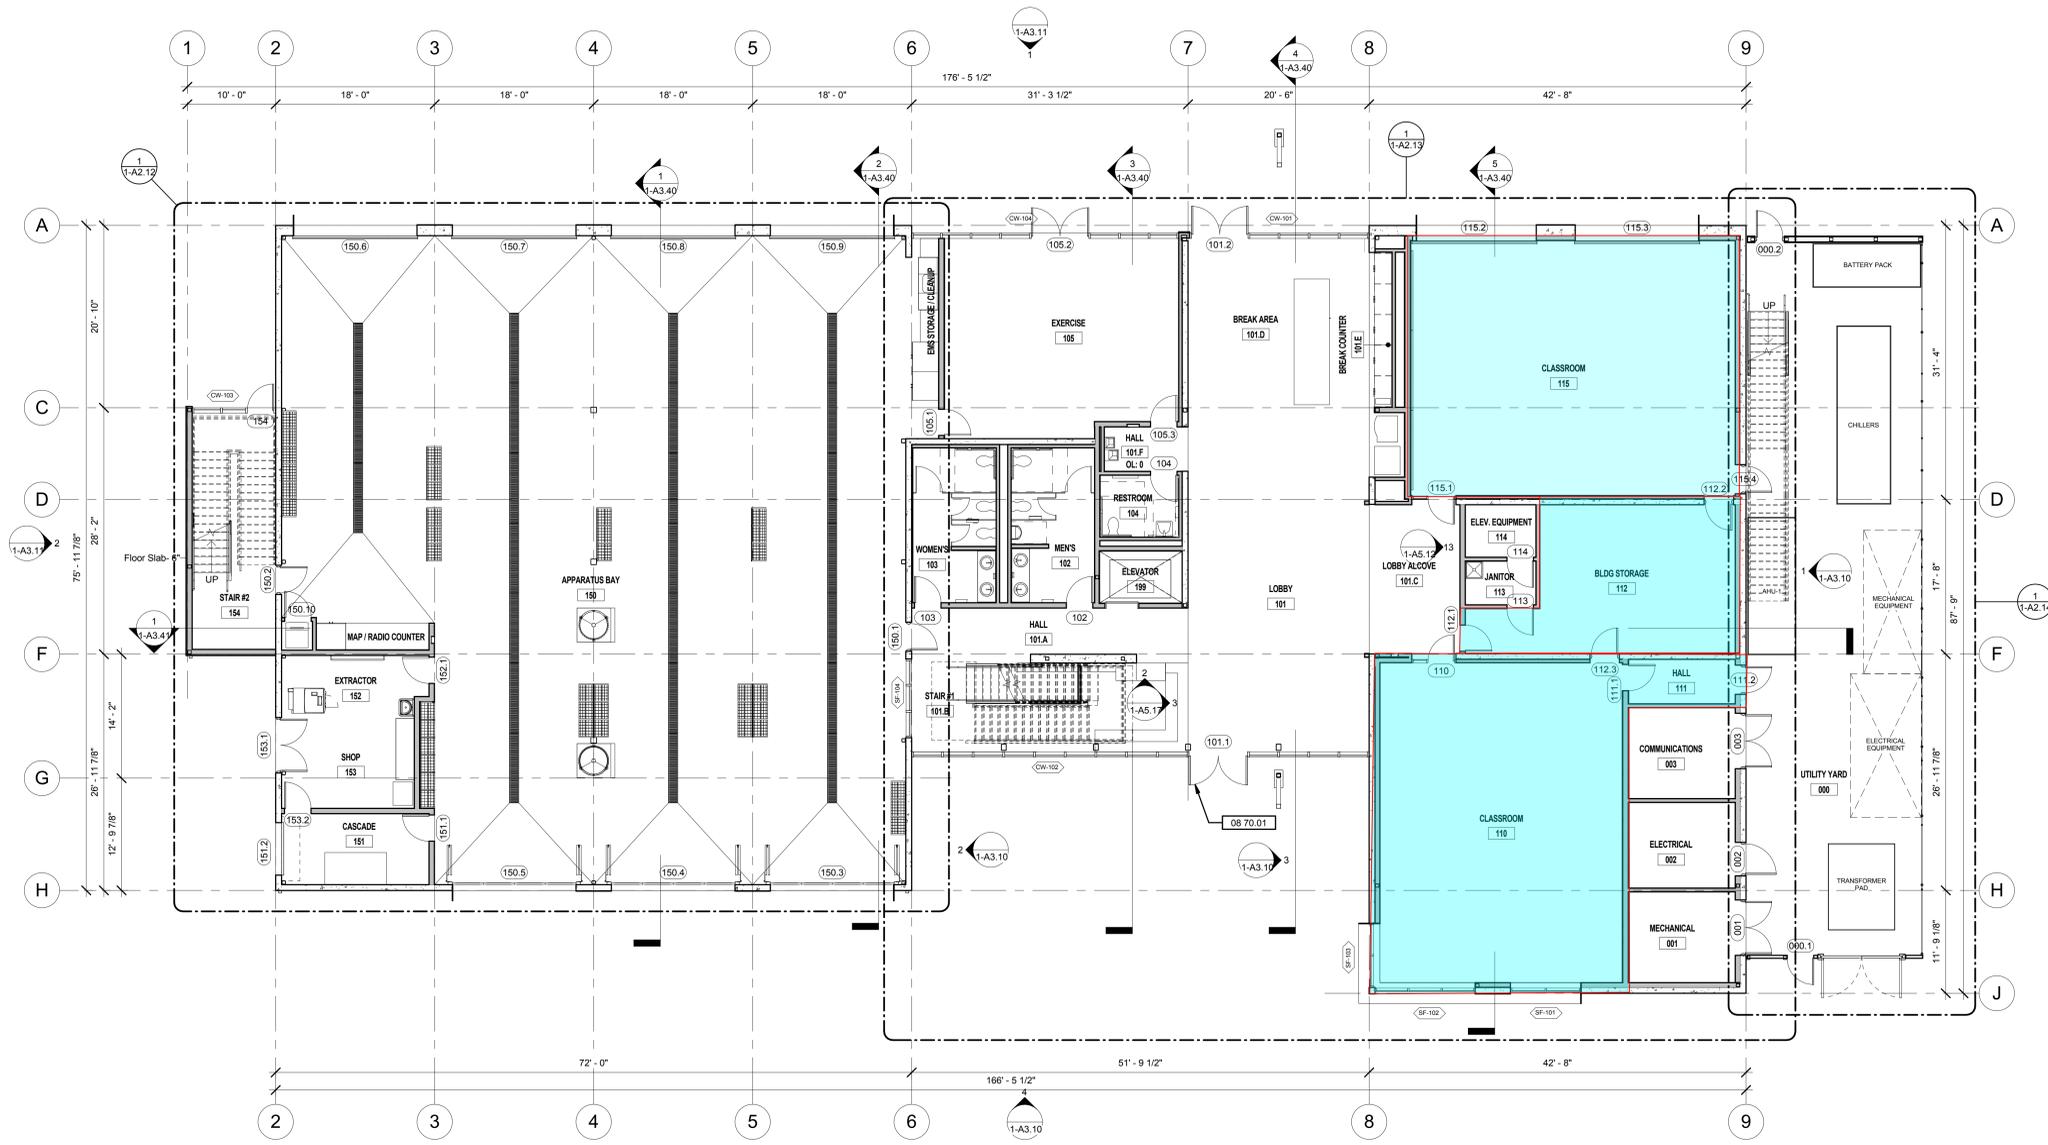

1 FIRST LEVEL FLOOR PLAN
1/8" = 1'-0"

 

 

CITY OF HAYWARD
HEART OF THE BAY

**DEPARTMENT OF PUBLIC WORKS
ENGINEERING DIVISION**

DESIGNED BY:	CHECKED BY:
DRAWN BY:	APPROVAL RECD:
APPROVED BY:	
KATHY GARCIA DEP. DIR. PUBLIC WORKS	ALEX AMERI INTERIM DIR. PUBLIC WORKS
PROJ. NO. 07481 & 07482	FILE NO. E-2157

**HAYWARD FIRE
STATION #6 & FIRE
TRAINING CENTER**

1401 WEST WINTON
AVE. HAYWARD, CA
94545

REVISIONS

No.	Description	Date

PERMIT SUBMITTAL



Sheet Title

**BUILDING 1
SECOND LEVEL FLOOR PLAN**

Drawn By: SF Checked By: EW

Scale:
As Indicated

Date:
September 21, 2018

Project No. 2016039

1-A2.20
Drawing No.

If this drawing is not 30" x 42", it is a reduced print. Scale accordingly. All rights reserved. Material may not be reproduced in any form without permission from RossDrulisCusenbery Architecture, Inc.


GENERAL SHEET NOTES

- SEE SHEET 1-A0.10 FOR ACCESSIBLE MOUNTING HEIGHTS AND CLEARANCES.
- INTERIOR OF STUD WALL AND COLUMN BOX DIMENSIONS MEASURED TO FACE OF FRAMING, U.O.N.
- EXTERIOR WALL DIMENSIONS MEASURED TO FACE OF FINISH, U.O.N.
- CONCRETE AND CMU WALL DIMENSIONS MEASURED TO FACE OF CONCRETE OR BLOCK, U.O.N.
- FOR COMPLETE STAIR COMPONENT DIMENSIONS AND LOCATIONS, REFER TO ARCH. SHEET SERIES 1-A7
- REFER TO SHEET 1-A8.00 FOR WALL TYPES
- FOR DETAIL CALLOUTS, SEE WALL SECTIONS, ENLARGED PLANS, AND INTERIOR ELEVATIONS REFERENCED IN THE 1-A2 SERIES
- FOR LOCATION AND DETAILED INFORMATION ON SIGNAGE, REFER TO "VOLUME 5 CONSTRUCTION DOCUMENT DRAWINGS (SIGNAGE)"
- "ALIGN" ANNOTATIONS AT WALLS REFER TO FACE OF FINISH, U.O.N.
- SEE PLUMBING DRAWINGS FOR FLOOR DRAIN AND CLEANOUT LOCATIONS
- REFER TO DETAILS 9, 10, & 11 ON SHEET 1-A8.05 FOR BIRD DETERRENT ASSEMBLIES

WALL LEGEND

- CONCRETE WALL, S.S.D. FOR THICKNESS & REINFORCING
- METAL STUD-FRAMED WALL PER WALL TYPE (SEE SHEET 1-A8.00)
- ALUMINUM CURTAIN WALL or STOREFRONT

SHEET KEYNOTE LEGEND

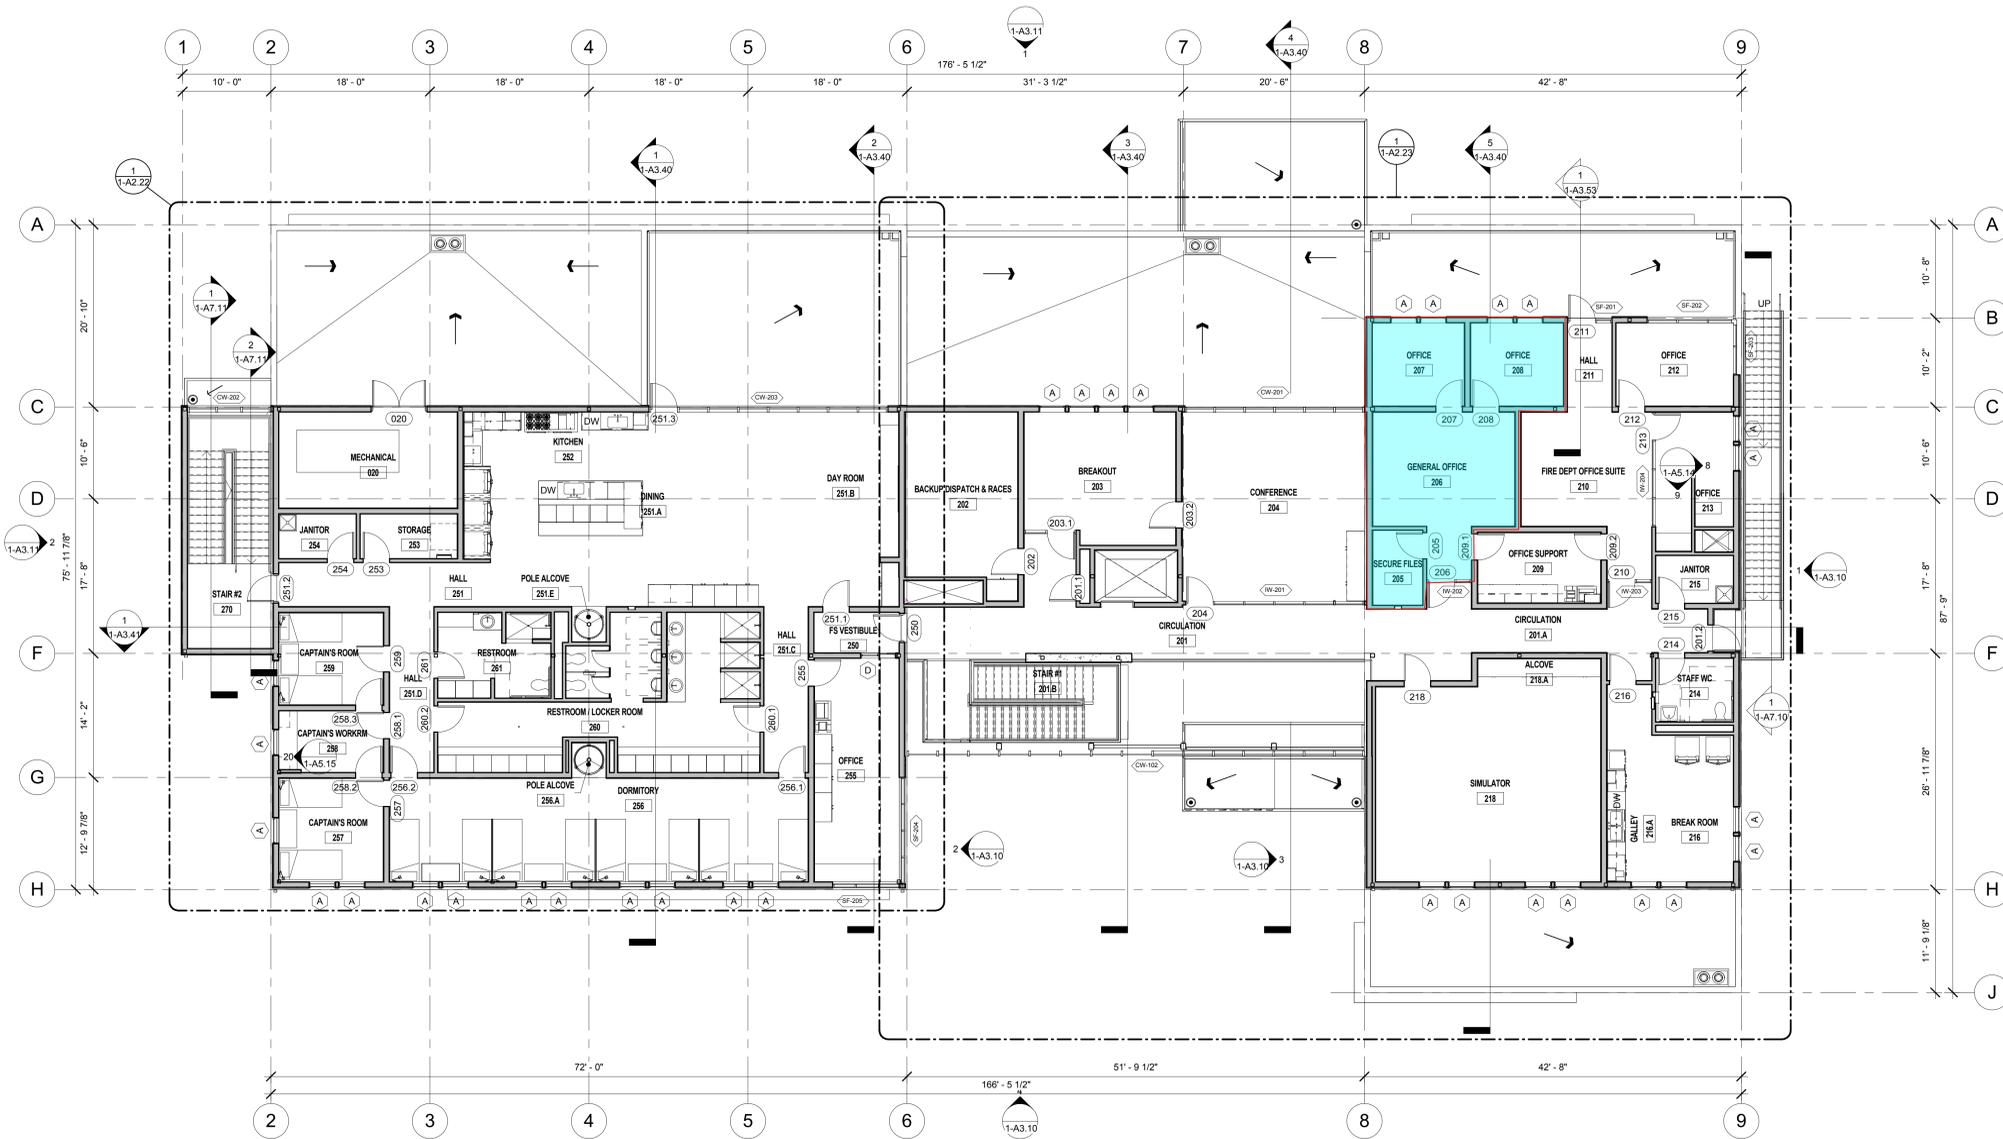

1 SECOND LEVEL FLOOR PLAN
1/8" = 1'-0"

