


An aerial photograph of the Las Positas College campus, showing various buildings, parking lots, and green spaces. A large white rectangular box is overlaid on the center of the image, containing the project title and date.

LAS POSITAS COLLEGE STEAM BUILDING PROJECT


December 7, 2023

SMITHGROUP

EXISTING SITE

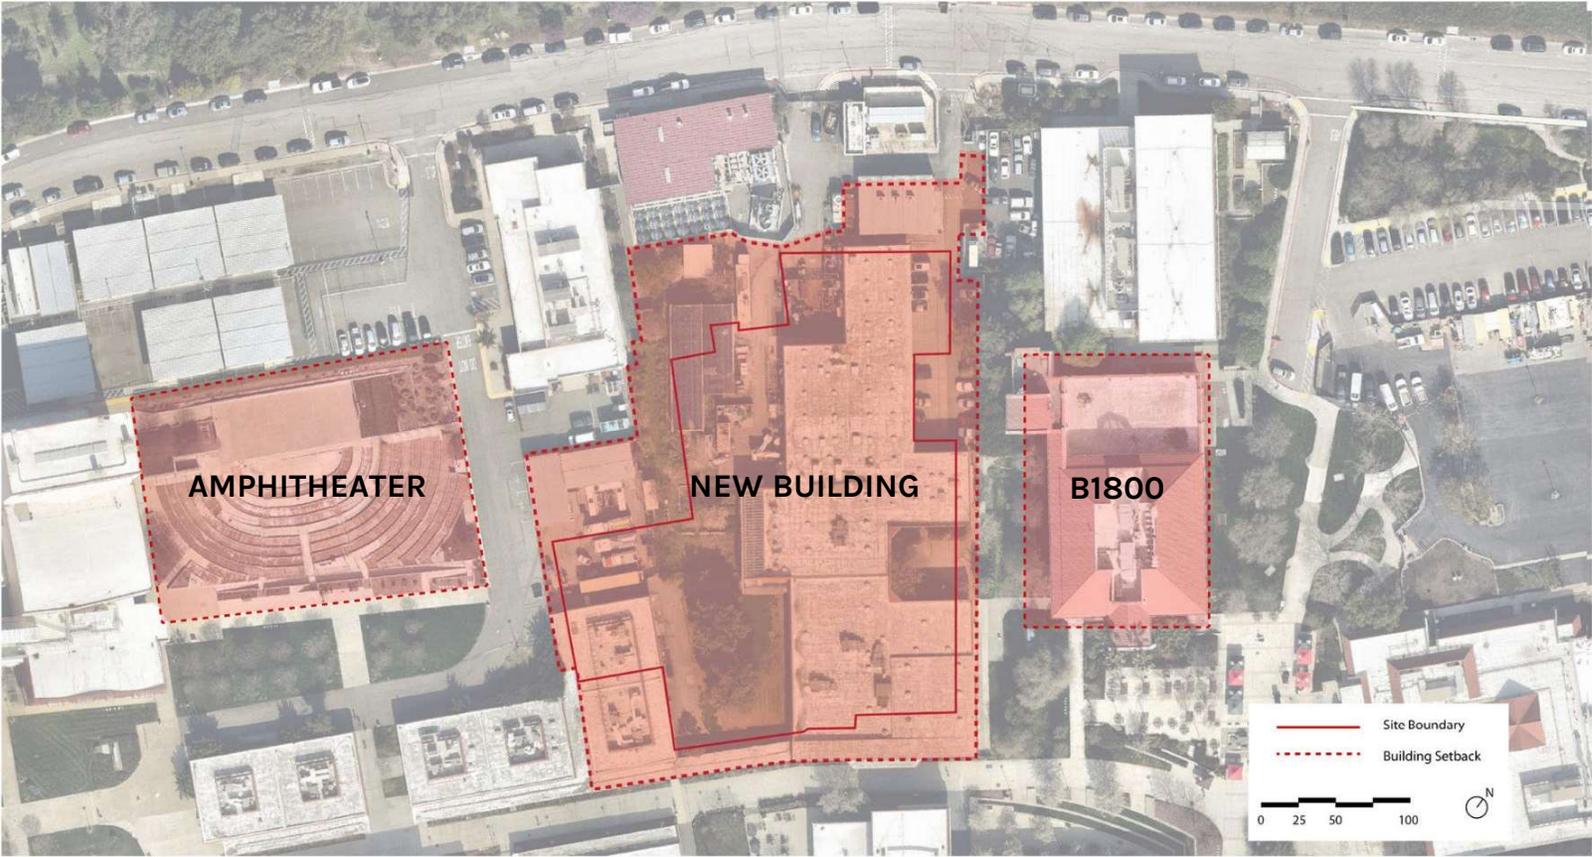


AMPHITHEATER AND BUILDING 1800

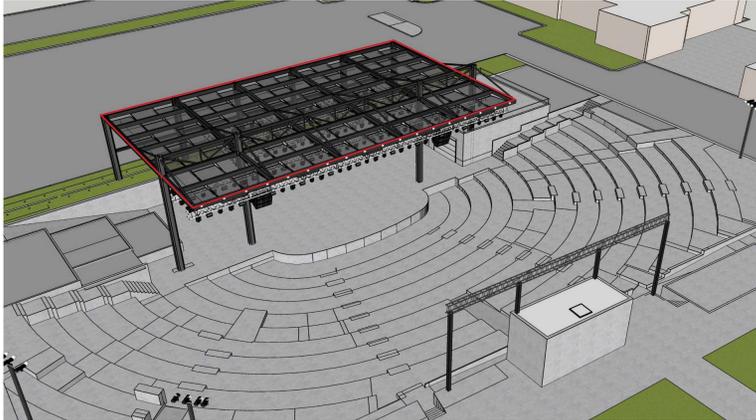

RFP 23/24-02 Reference Only
Amphitheater Rento



ROOF SHADE OPTION - PERSPECTIVE VIEW
METAL PANEL INFILL

LAS POSITAS AMPHITHEATER | LIVERMORE, CA

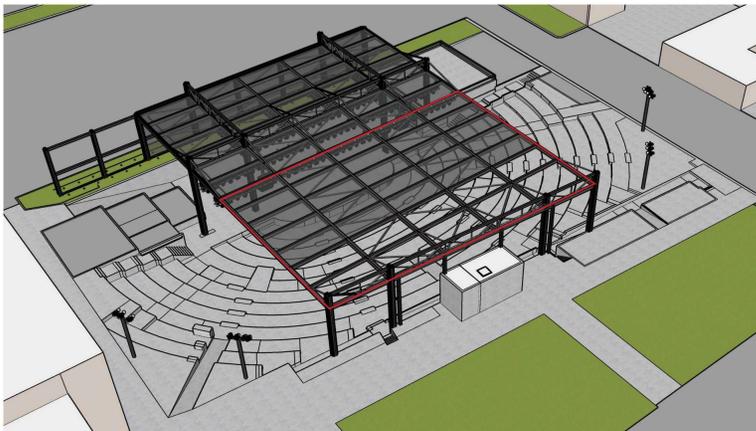

AUDIENCE AREA SHADE STRUCTURE -
PERSPECTIVE VIEW

LAS POSITAS AMPHITHEATER | LIVERMORE, CA

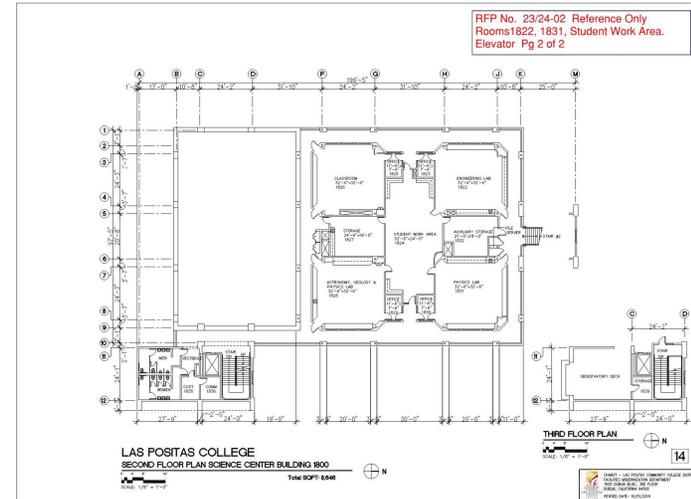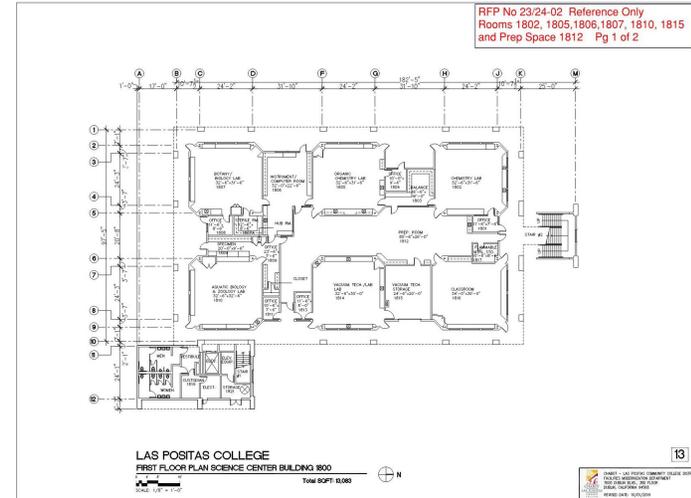


NEW STEAM BUILDING (NSB) SITE CONCEPT STRATEGIES

CANOPY



TERRACES

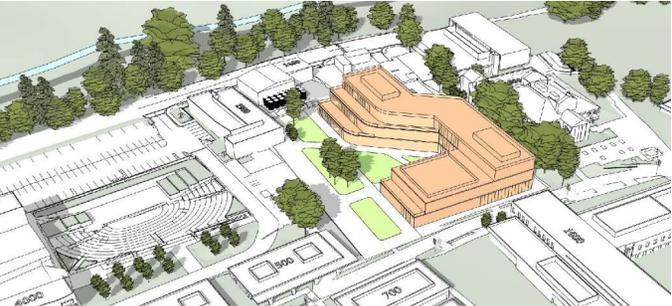


CROSSING




SITE CONCEPT STRATEGY #1: CANOPY




Inspiration & Concept

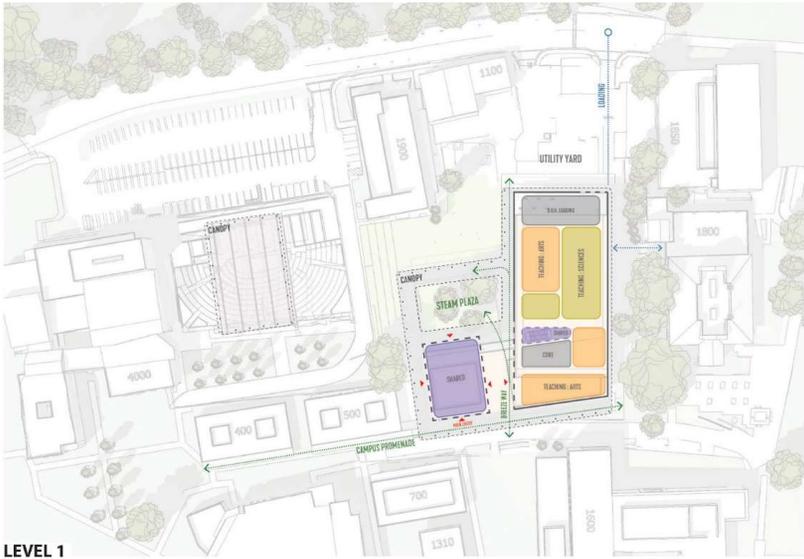

LEVEL 1

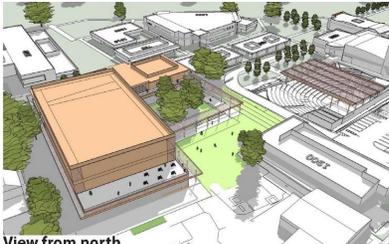

View from north

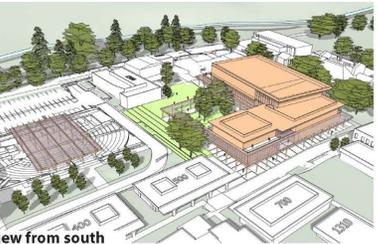

View from south





View from southeast


SITE CONCEPT STRATEGY #2: TERRACES




Inspiration & Concept

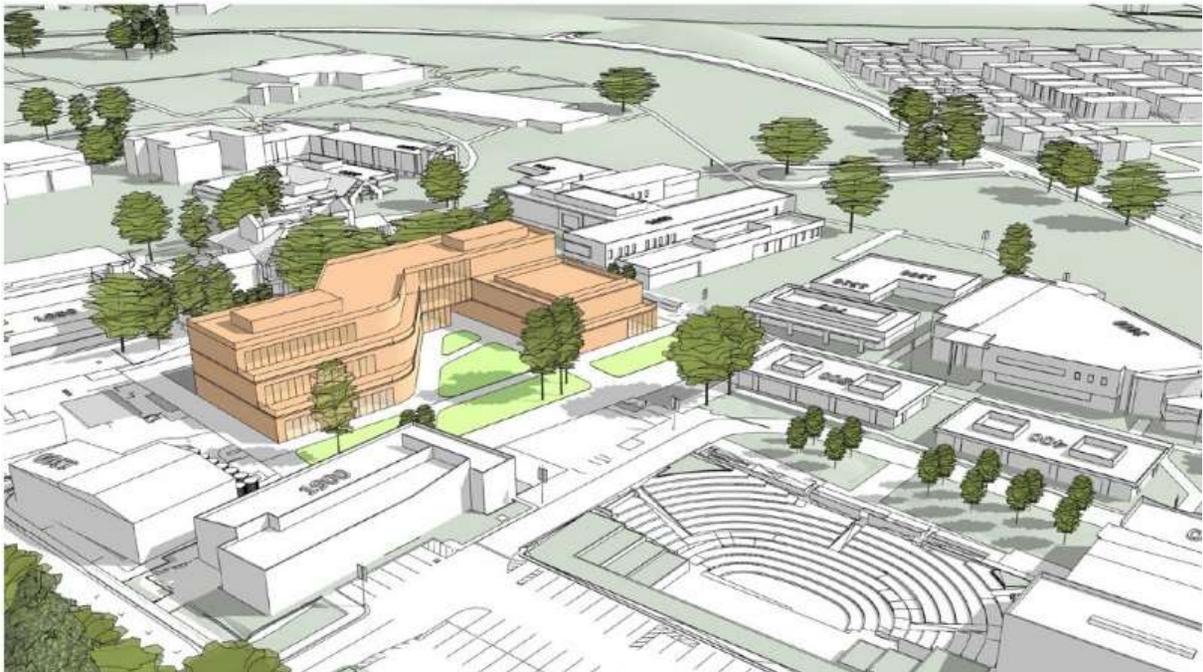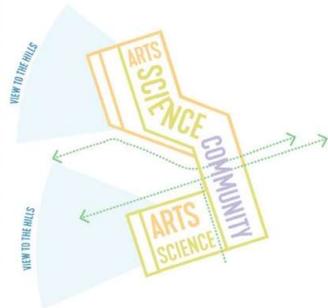

LEVEL 1

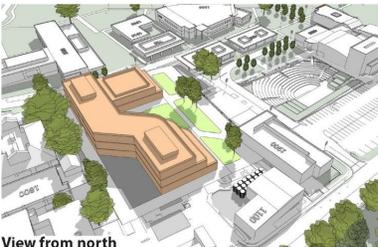

View from north

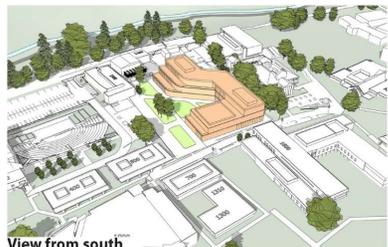


View from south




View from southeast

SITE CONCEPT STRATEGY #3: CROSSING

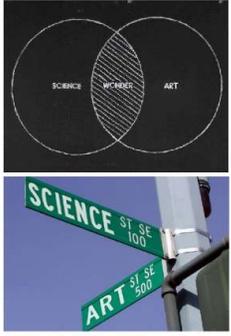

Inspiration & Concept

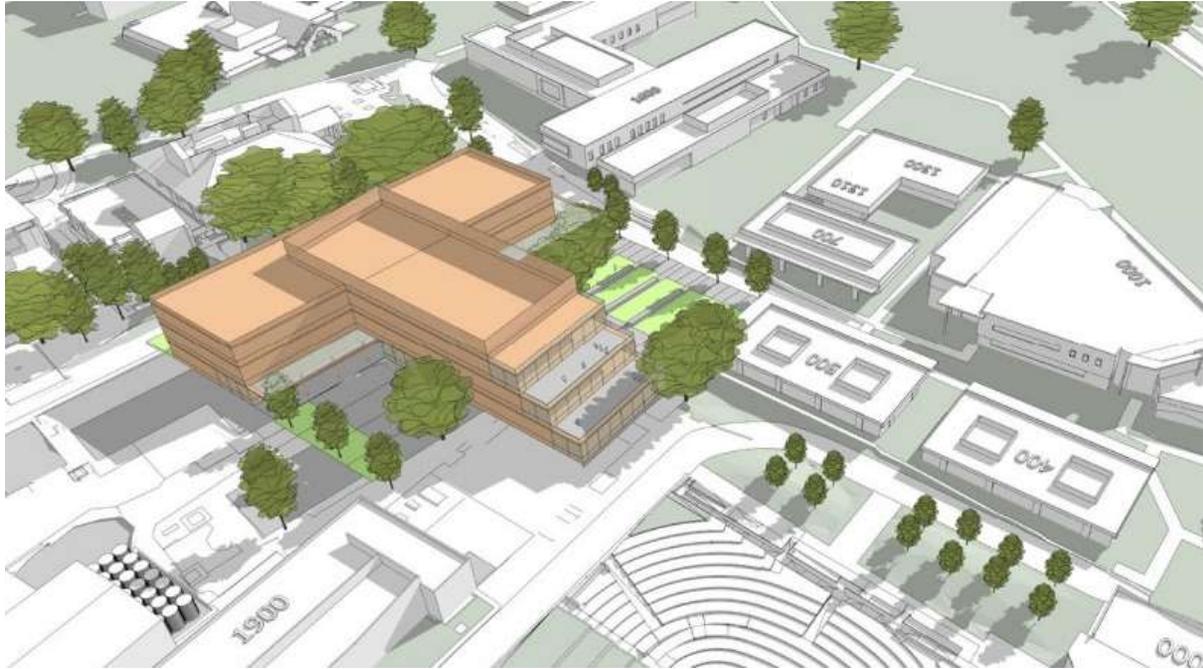

LEVEL 1



View from south



View from southeast



NSB SPACE PROGRAM SUMMARY


LAS POSITAS COLLEGE STEAM BUILDING						
Facility Summary	Staff	Grossing	Total NSF	RFP NSF	RFP GSF	Total GSF
SCIENCES	6	65%	28,285	29,550		43,515
ARTS	0	65%	18,316	17,750		28,178
SHARED SPACES	45	70%	11,689	11,300		16,699
Facility TOTAL	51	66%	58,290	58,600	87,314	88,392

SCIENCES	Staff	Total NSF	Total NSF	Original NSF	Total GSF
BIOSCIENCES	0	15,226	15,226	15,600	
CHEMISTRY	6	13,059	13,059	13,950	
Sub-total NSF and NASF	6	28285	28285	29,550	
	Grossing at	65%			43,515

ARTS	Staff	Total NSF	Total NSF	Original NSF	Total GSF
STUDIO ARTS / CERAMICS	0	6,511	6,511	6,500	
PHOTO - VIDEO - GRAPHIC DESIGN	0	7,336	7,336	7,000	
JOURNALISM / MEDIA STUDIES (JAMS)	0	1,655	1,655	1,500	
ART GALLERY	0	993	993	1,000	
INTERIOR DESIGN	0	1,821	1,821	1,750	
Sub-total NSF and NASF	0	18,316	18,316	17,750	
	Grossing at	65%			28,178

SHARED SPACES	Staff	Total NSF	Total NSF	Original NSF	Total GSF
SHARED - CLASSROOMS	0	6,622	6,622	7,500	
SHARED - FACULTY SPACE	45	3,742	3,742	3,800	
SHARED - SCIENCE & ARTS SUPPORT SPACES	0	1,325	1,325		
Sub-total NSF and NASF	45	11,689	11,689	11,300	
	Grossing at	70%			16,699


NSB PROGRAM: BIOSCIENCE EXAMPLE

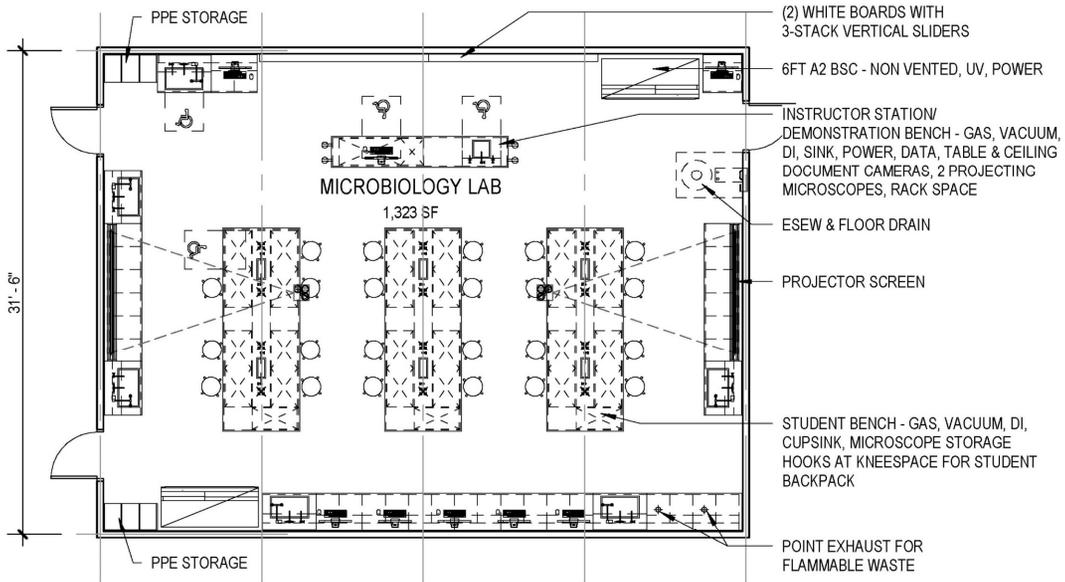

GUIDE PLATE
 BIOSCIENCE
 MICROBIOLOGY LAB
 Scale: 1/8" = 1'-0"

NOTES:
 -TYPICAL FOR ALL LAB - ELECTRICAL RACEWAY (OUTLET & USB PORT) AROUND PERIMETER
 -SHELVING SOLUTION FOR WATER BOTTLES OUTSIDE, AT ENTRANCE TO LAB

NSB PROGRAM: CHEMISTRY EXAMPLE

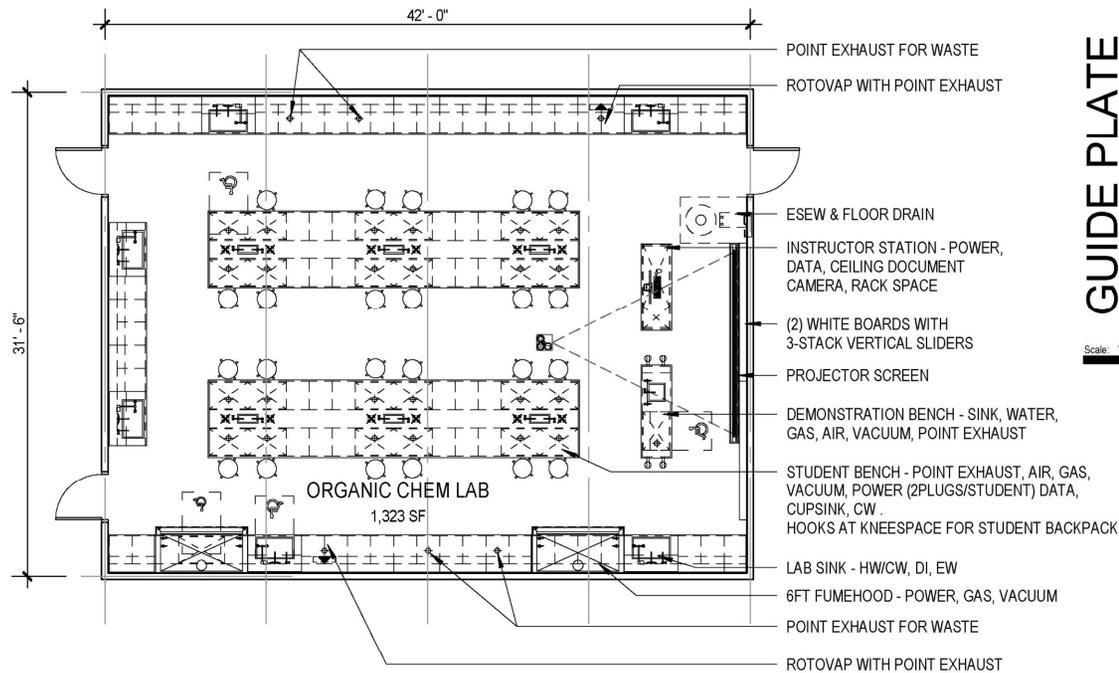

GUIDE PLATE
CHEMISTRY
ORGANIC CHEM LAB


Scale: 1/8" = 1'-0"

NOTES:

-(67) 18" DRAWERS FOR STUDENT LOCKERS
3 DRAWERS / CABINET - 201 LOCKERS

-TYPICAL FOR ALL LAB - ELECTRICAL RACEWAY (OUTLET & USB PORT) AROUND PERIMETER
-SHELVING SOLUTION FOR WATER BOTTLES OUTSIDE, AT ENTRANCE TO LAB

NSB PROGRAM: ARTS EXAMPLE

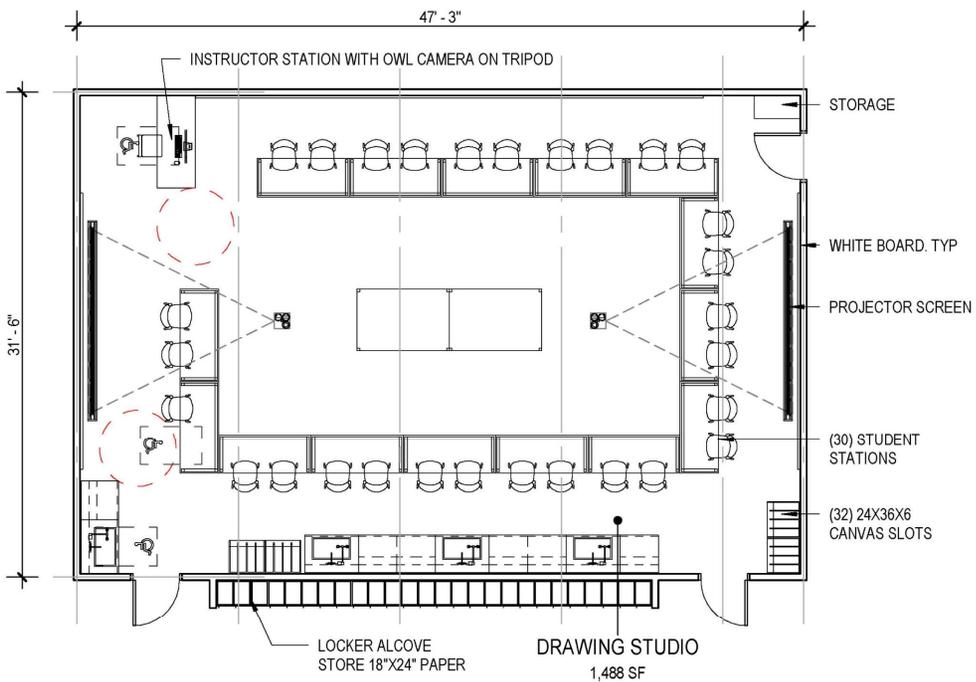

GUIDE PLATE
ARTS
DRAWING STUDIO

Scale: 1/8" = 1'-0"

NOTES:
-OVERHEAD SPECIALTY LIGHTING NEEDED, VARIOUS LIGHT CONTROLS.
COORDINATE WITH AUDIO SYSTEM

An aerial photograph of the Las Positas College campus, showing various buildings, parking lots, and green spaces. A large white rectangular box is overlaid on the center of the image, containing the project title and date.

LAS POSITAS COLLEGE STEAM BUILDING PROJECT

December 7, 2023

SMITHGROUP